
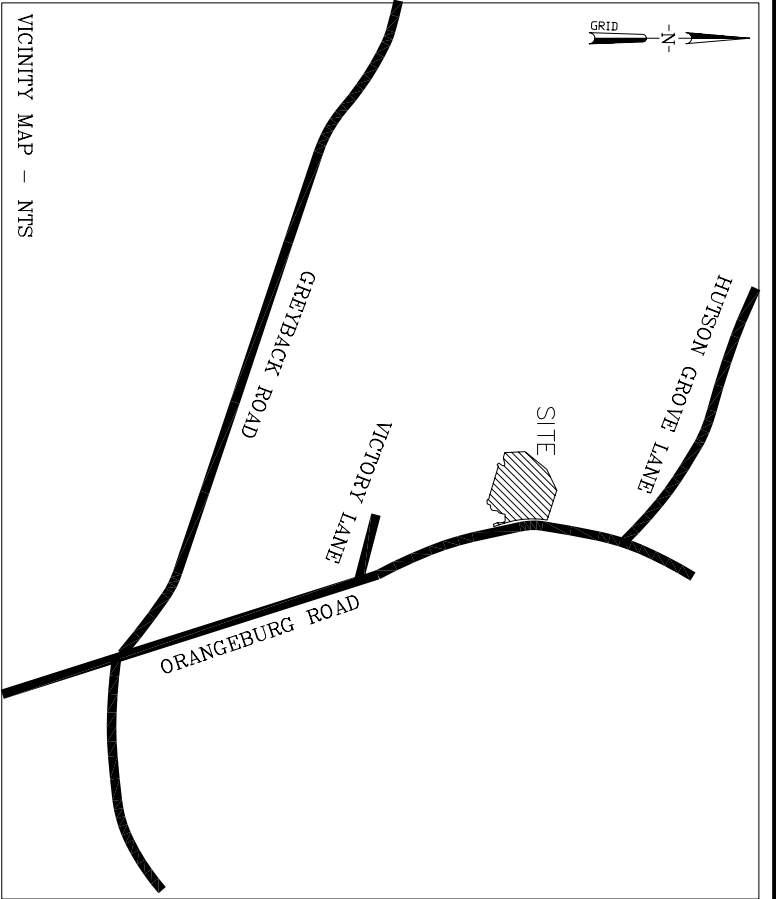


CURVE TABLE (BOUNDARY)				
CURVE	LENGTH	RADIUS	DELTA	TANGENT
C1	621.09	1188.62	29°56'20"	317.81
CH. BRG.				
			S05°59'26"E	606.67
CHORD				
LINE TABLE (BOUNDARY)				
LINE	LENGTH	BEARING		
L1	62.28	N72°56'43"W		
L2	41.33	S77°08'43"W		
L3	42.64	S77°51'19"W		
L4	19.13	N81°47'44"W		
L5	14.51	N13°09'50"W		
L6	22.16	N15°35'02"E		
L7	41.41	N37°48'24"E		
L8	26.82	N29°02'03"W		
L9	12.57	S89°20'39"W		
L10	17.43	S36°18'56"W		
L11	21.38	N84°05'44"W		
L12	38.38	N45°00'27"W		
L13	40.63	S86°42'48"W		
L14	43.02	S22°46'26"W		
L15	34.03	S84°24'51"W		
L16	35.25	S60°19'56"W		
L17	67.27	S06°22'49"W		
L18	35.74	S45°05'25"W		
L19	73.65	S15°33'05"W		
L20	86.20	S89°51'59"W		
L21	10.78	N35°07'09"W		
L22	17.47	N22°28'12"W		
L23	42.42	N08°19'30"W		
L24	21.56	N15°06'17"E		
L25	61.74	N21°47'28"W		
L26	30.14	S76°57'11"W		
L27	58.99	S18°28'55"E		

LINE TABLE		
LINE	LENGTH	BEARING
L28	18.50	S17°54'46"W
L29	48.56	S02°21'29"W
L30	27.16	S30°37'32"E
L31	67.52	S11°29'04"E
L32	56.48	S11°52'46"W
L33	79.07	S24°21'55"E
L34	38.66	S46°34'04"E
L35	37.20	S38°13'48"E
L36	46.83	S61°42'31"E
L37	38.12	S49°06'32"E
L38	65.82	S70°41'18"E
L39	44.42	N73°05'47"E
L40	35.70	N54°32'49"E
L41	45.07	N82°52'11"E
L42	37.85	S85°12'16"E
L43	14.09	N79°07'23"E
L44	17.73	S84°38'26"E
L45	94.81	S18°40'28"E
L46	33.50	S23°08'56"E
L47	30.41	S01°49'00"W
L48	39.35	S10°31'29"W
L49	59.00	S10°05'29"E
L50	63.57	S07°53'55"W
L51	59.62	S05°46'07"E
L52	26.81	S29°32'10"W
L53	68.74	N84°59'47"E
L54	21.12	S60°29'57"E

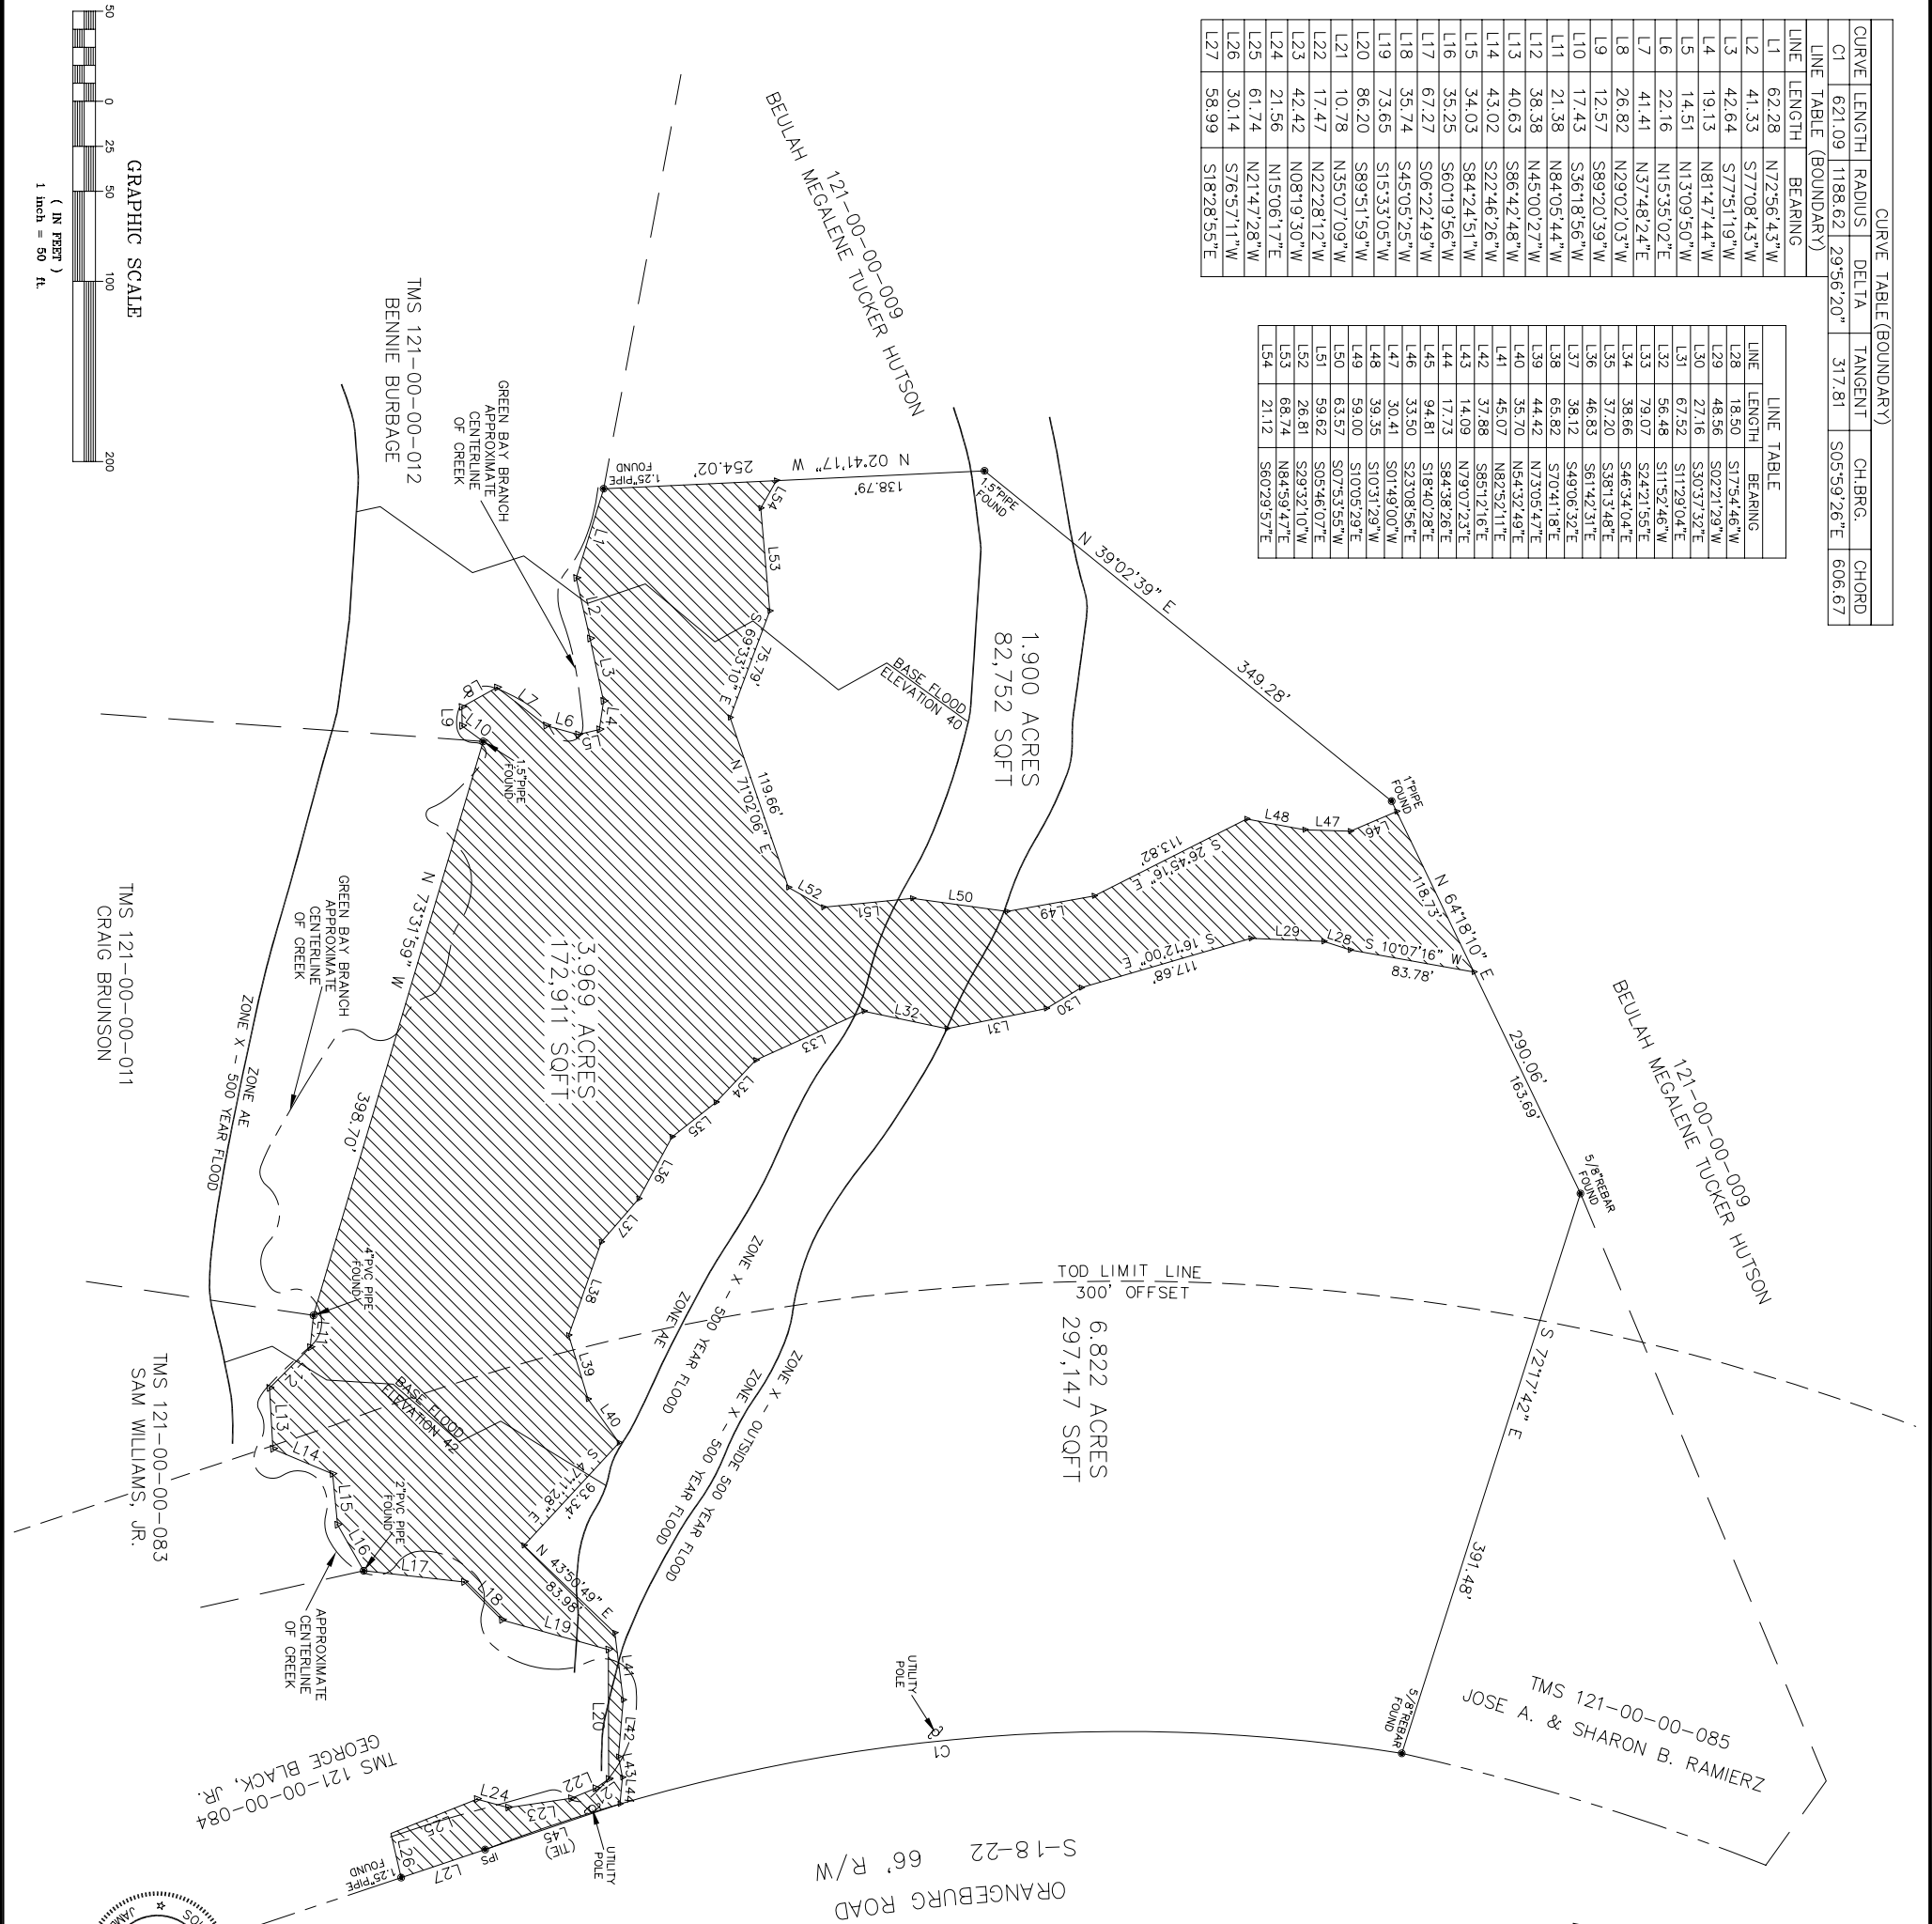

I HEREBY STATE THAT TO THE BEST OF MY KNOWLEDGE, INFORMATION, AND BELIEF, THE SURVEY SHOWN HEREON WAS MADE IN ACCORDANCE WITH THE REQUIREMENTS OF THE MINIMUM STANDARDS MANUAL FOR THE PRACTICE OF LAND SURVEYING IN SOUTH CAROLINA, AND MEETS OR EXCEEDS THE REQUIREMENTS FOR A CLASS "A" SURVEY AS SPECIFIED THEREIN, ALSO THERE ARE NO VISIBLE ENCROACHMENTS OR PROJECTIONS OTHER THAN SHOWN.

JAMES KELLY DAVIS, R.L.S. No. 9758

SOUTH CAROLINA
REGISTERED
LAND
SURVEYOR
JAMES KELLY DAVIS
9758